



Key Plan
Not to scale

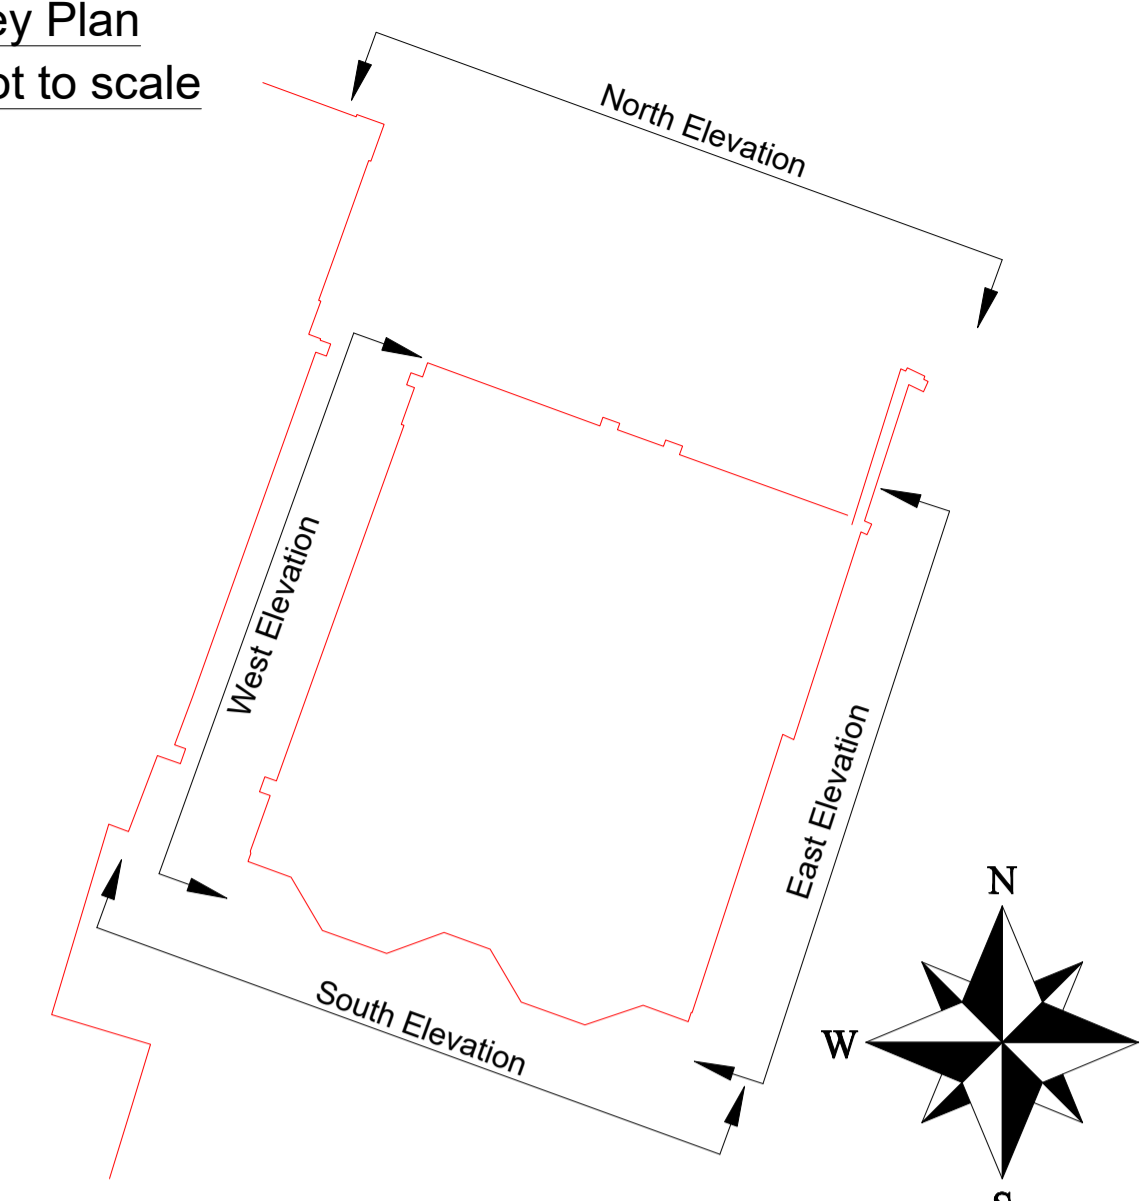

LEGEND

Floor Plans	Elevations & Sections
— Building Line	— Building Line
— Fixture Line	— Fixture Line
- - - Over head Line	— Feature Line
- - - Step Line	— Wall Line
— Wall Line	— Roof Line
— Window Line	— Fascia Line
— Beam Line	— Door Line
- - - Purfin Line	— Window Line
- - - Rafter Line	— Step Line
— Cladding Line	— Skirting Line
- - - Coving Step Line	— Ground Line
- - - Skirting Line	9.99 Level


- FFL:99.99 Finished Floor Level
- (9.99) Ceiling Level
- USB:99.99 Underside of Beam Level
- DH:99.99 Door Head Level
- SPR:99.99 Springer Level
- CRO:99.99 Crown Level
- WCL:99.99 Window Cill Level
- WHL:99.99 Window Head Level

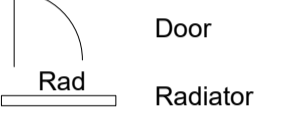

North Elevation




East Elevation

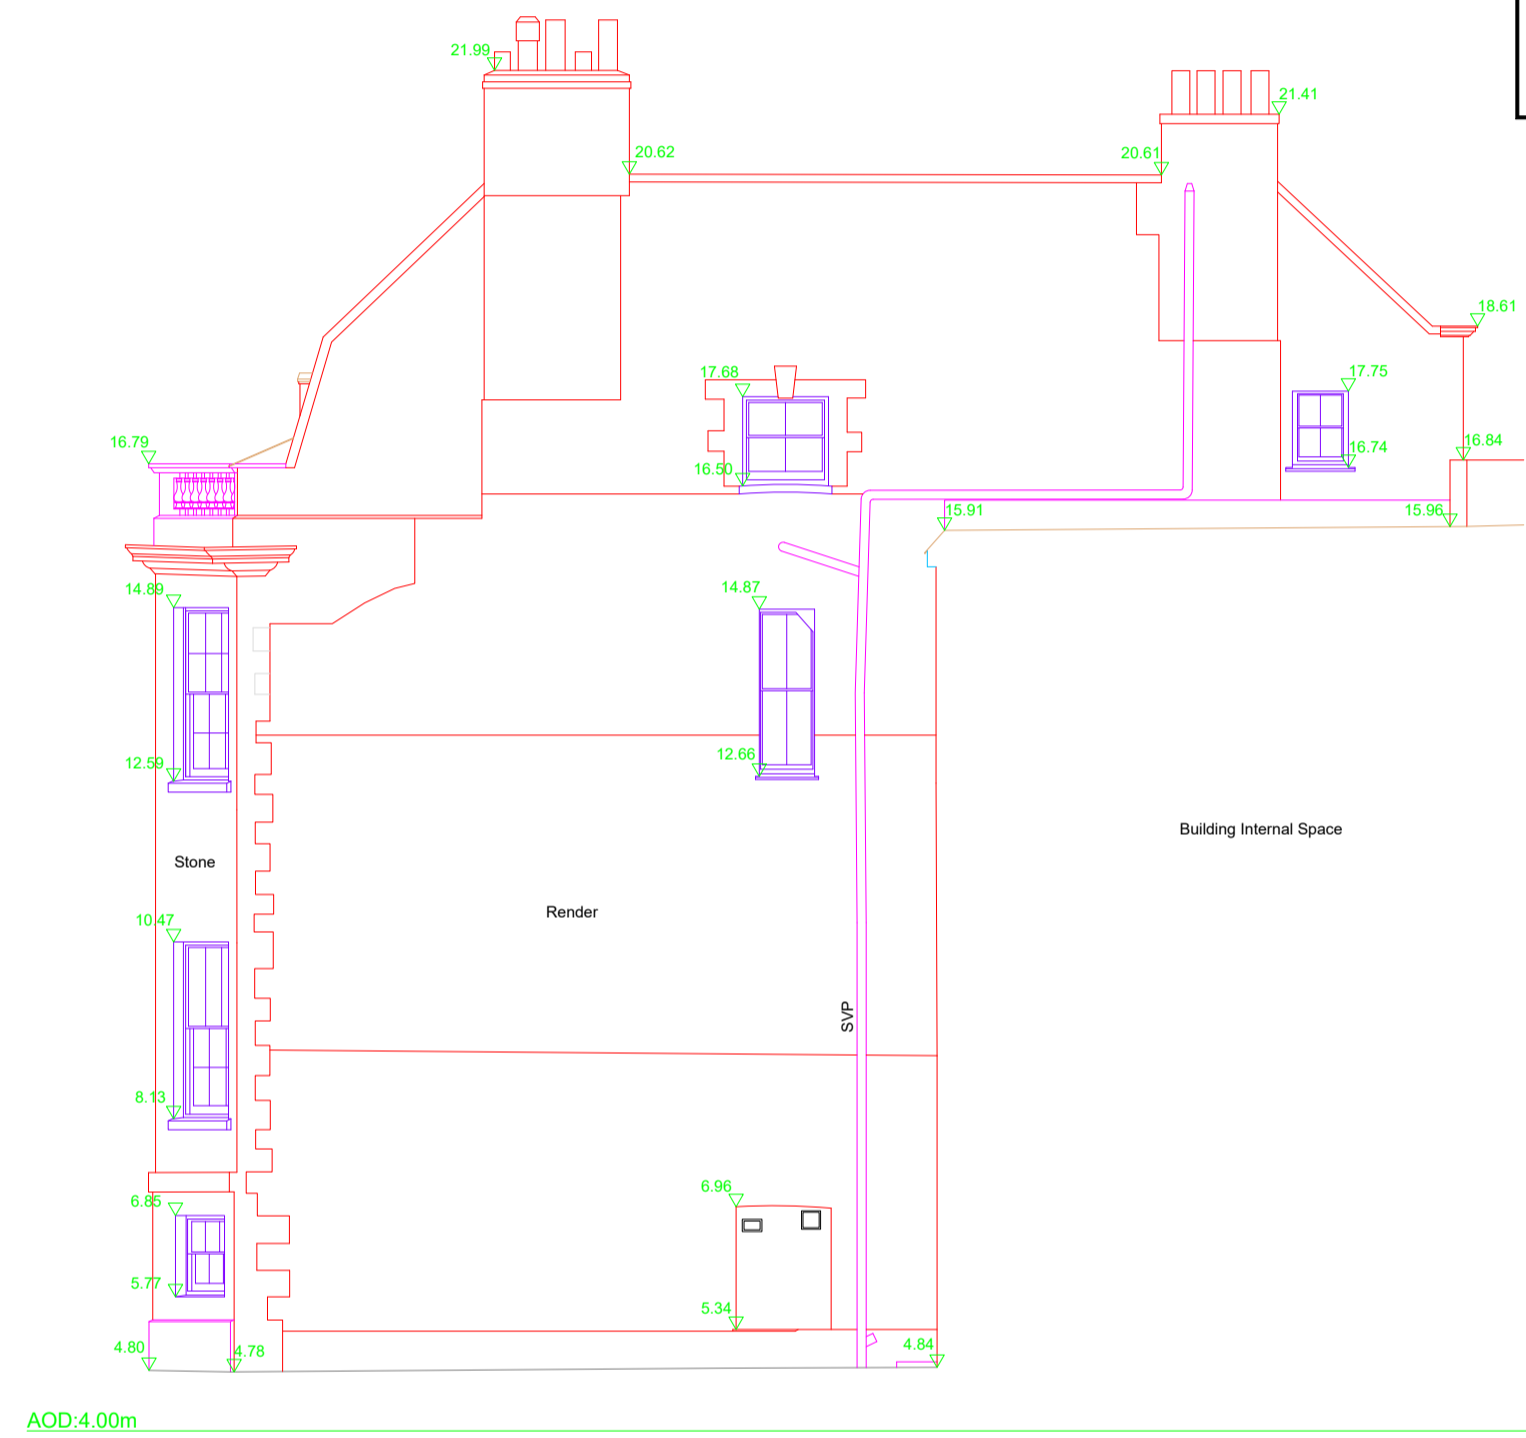

South Elevation



West Elevation

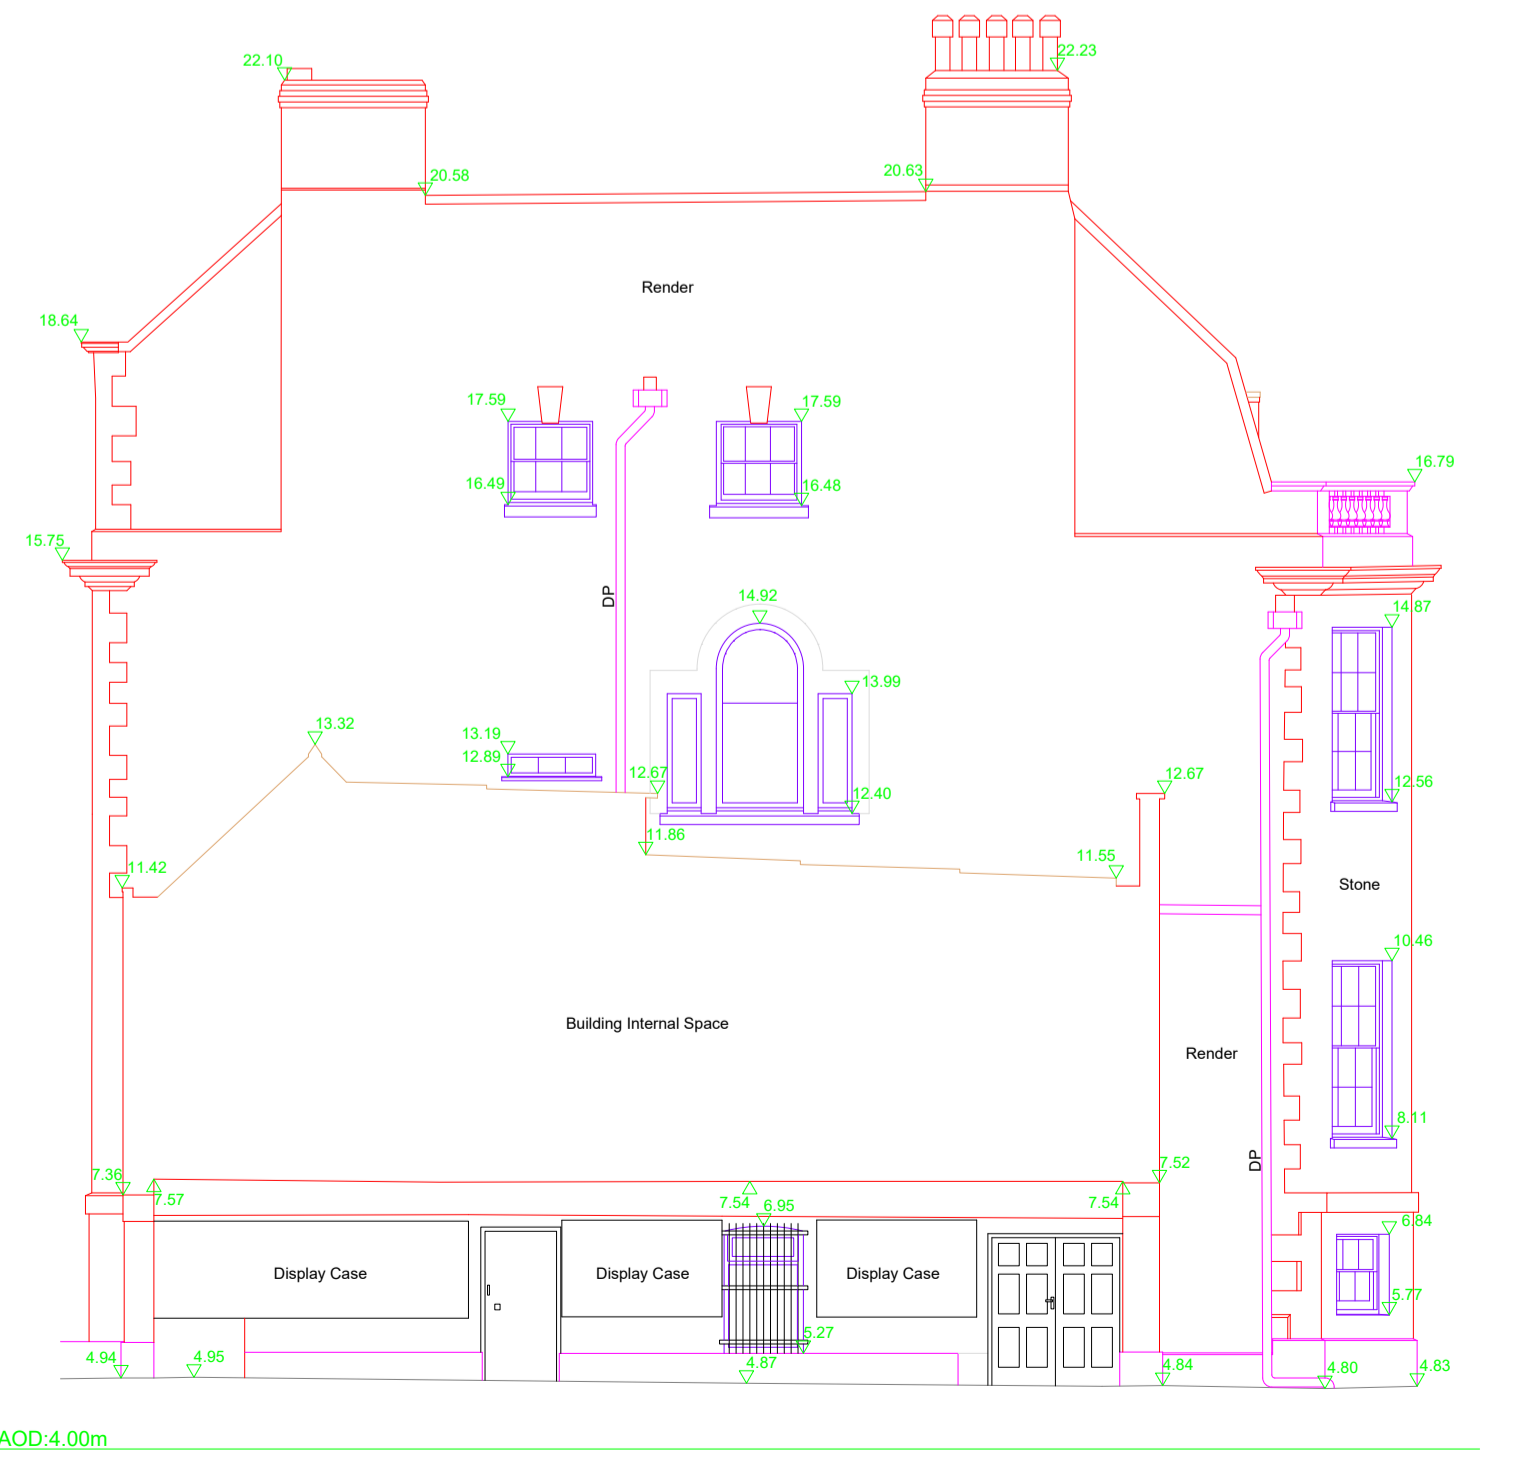

Notes
Levels and coordinate system is based on Piran Surveys Ltd Topographical Survey XX-XXXX-XX.

It is important to note that the same accuracies implied by the plotting scale are equally applicable to digital data supplied for CAD.

Every effort has been made to identify all visible above ground features, however it should be borne in mind that there may be items obscured at the time of survey.

Visible features in the vicinity of the boundaries, as shown on this survey, may not represent the extent of legally conveyed ownership.

This drawing is copyright of Piran Surveys Ltd and may not be reproduced without licence or permission. No responsibility is taken for amendments by others.
DO NOT SCALE FROM COPIES FOR CONSTRUCTION PURPOSES.

Client: _____

Project Title: _____

Drawing Detail: Elevations

Rev.	Issue Date	Description
A		Original

Surveyor:SK Checked:SK Surv. Date: _____

Drawing Scale:1:100 @ A1 Issue Date: _____

Drawing No. _____ Revision **A**

